

**LAYOUT PLAN**  
SCALE 1:200

**LEGEND:**


- X—X— NEW BOUNDARY FENCE
- NEW 160mm uPVC PIPE
- X—X— EXISTING 160mm uPVC PIPE
- - - PIPELINE AND TANK TO BE REMOVED

**BOOSTER SITE STEEL TANK SETTING OUT COORDINATES**

Point	Y-Coord	X-Coord
A	33011.716	2620904.968
B	33007.228	2620915.011
C	33001.674	2620900.480
D	32997.186	2620910.523

**BOOSTER PUMP STATION SETTING OUT COORDINATES**

Point	Y-Coord	X-Coord
E	33002.045	2620925.843
F	33002.045	2620935.643
G	32997.545	2620925.843
H	32997.545	2620935.643

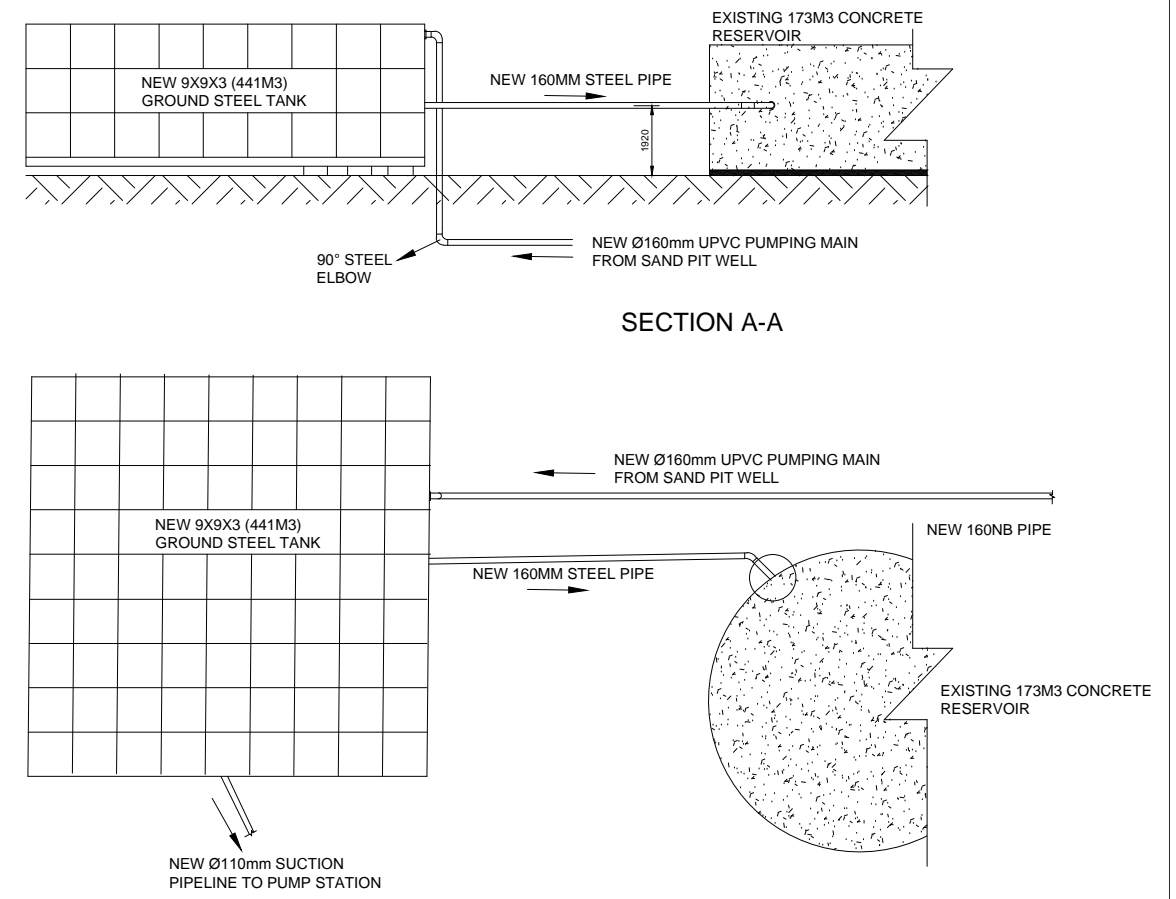

**STEEL TANK-CONCRETE RESERVOIR CONNECTION DETAILS**

A 25.04.2017 N D G.M C.M			
ISSUED FOR TENDER PD			
Rev	Date	Designed by	Drawn by / Checked by
Description			
Stage			
<b>CLIENT</b>			
 P.O. BOX 34 MGKOPANE 0600 MOGALAKWENA MUNICIPALITY			
<b>LIDWALA CONSULTING ENGINEERS (SA) (PTY) LTD</b> Tel: 0861 LIDWALA 0861 543 9252 Int: +27 11 793 5486 Fax: 086 766 2829 Lidlwala House, 39 Ehmke Street, Mbombela Email: info@lidwala.com Web: www.lidwala.com Offices: Botswana, Mozambique, Namibia, South Africa, Tanzania, Zambia, Zimbabwe			
<b>CLIENT ACCEPTANCE</b>		<b>CONSULTANT APPROVAL</b>	
THIS ACCEPTANCE IS FOR PROCEDURAL AND ADMINISTRATIVE REVIEW PURPOSES ONLY AND DOES NOT ATTRACT LEGAL LIABILITY OR LIABILITY OF ANY KIND FROM WHATSOEVER CAUSE OR HOWEVER ARISING.		Name: _____ Prof. Reg. No.: _____ Date: DD / MM / YYYY	
Date: _____		THE ABOVE SIGNATORY CERTIFIES THAT THE DESIGNER AND CHECKER HAVE CONSENTED TO THEIR NAMES BEING INSERTED ON THIS DRAWING AND THAT THEY HAVE SEEN AND APPROVED THE DRAWING.	
Project description: <b>MINI WATER SCHEME: DIPICHI CLUSTER</b>			
Drawing name: <b>BOOSTER PUMP STATION SITE LAYOUT PLAN AND CONNECTION DETAILS</b>			
Client project number:	Consultant reference:	Original size: <b>A1</b>	
Scale: <b>1:200</b>	Project No. Discipline Stage	Drawing number: <b>13010 - LP - 003</b>	
Sheet: <b>1 of 1</b>	Project Type Number	Revision: <b>A</b>	